

IF PLOTTED AT 1/4" = 1'-0" SCALE IS ONE HALF AS NOTED



1 3D VIEW - ENTRANCE

ALACHUA COUNTY
PLANNING
DEPARTMENT
400 S. W. 11th Avenue
Gainesville, FL 32601
Phone: 352.339.1111
Fax: 352.339.1112
www.alachua.org

**Parker
Walter**
ARCHITECTS, P.A.

OASIS PARK COMMUNITY
CENTER
LARGO, FL

Issue Dates
Revisions


3D VIEW
File Name
7/31/2017 3:45:57 PM
Project No.
17005
Drawn By
Author

A-01.0

Date of Issue

\\alac\alac\proj\4\proj_475651_1\DRAWINGS\3D - ENTRY-01.0 - Oasis Community Center.dwg

Walden & Oline Publ-Lingo W* (c) 1 - DRA W/NO 2 - RESVIT-2016 - CREDIT ONLY PUBL-ROF RAY 2 JVI

 


State of Issue	
----------------	--

1 LEVEL 1 - FLOOR PLAN
18' x 12'

**APPLIED
ENGINEERING
PLANNING**

SAVANNA, GEORGIA
912-366-2474 FAX: 912-365-8440
Rene A. Polley, president E-mail: rpolley@aep.com
1 Executive Office Circle, Suite 100 Savannah, GA 31404-1100
www.aep.com

IF PLOTTED AT 1/4" = 1'-0", SCALE IS ONE HALF AS NOTED

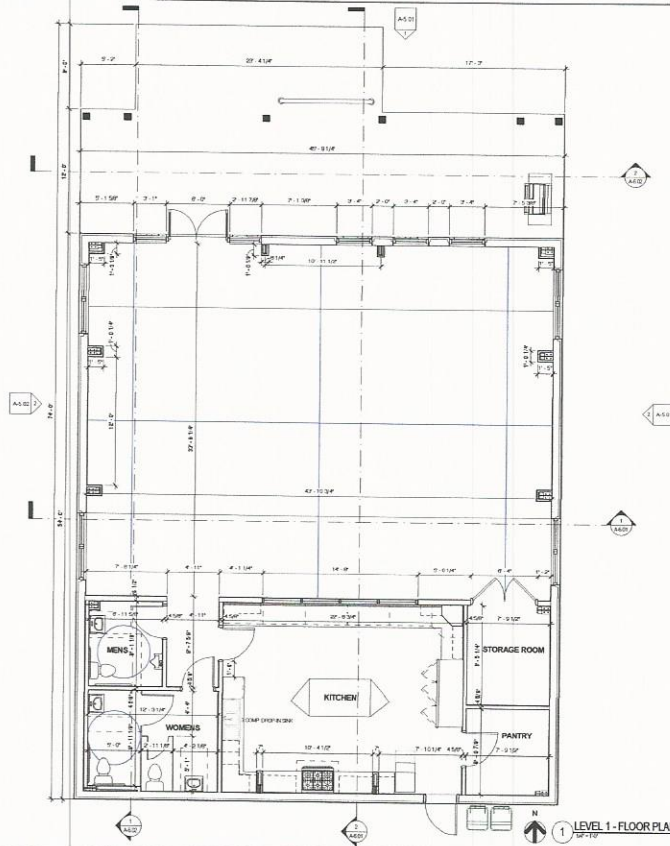

1 LEVEL 1 - FLOOR PLAN
0'-0" = 1'-0"

REVISIONS: 1. 11/11/2011 11:11 AM 11/11/2011 11:11 AM 11/11/2011 11:11 AM


LEVEL 1 - ENLARGED FLOOR PLAN
Project No. 17005
Drawn By: Author
Date of Issue: 11/11/2011

GAISS PARK COMMUNITY CENTER
LAKESIDE, FL

ARCHITECTURAL FLOOR PLANNING
R. J. WATKINS & ASSOCIATES, INC.
11111 W. BAYVIEW BLVD., SUITE 100
MIAMI, FL 33147
305.556.1111
WWW.RJWATKINS.COM

Architectural drawing of the Oasis Community Center building elevation. The drawing shows a single-story structure with a gabled roof. The front facade features a central entrance with double glass doors and large windows on either side. The text "OASIS COMMUNITY CENTER" is displayed above the entrance. The building is surrounded by landscaping, including trees and shrubs. The drawing is labeled "ELEVATION" and "SECTION" with dimensions.

1 NORTH ELEVATION

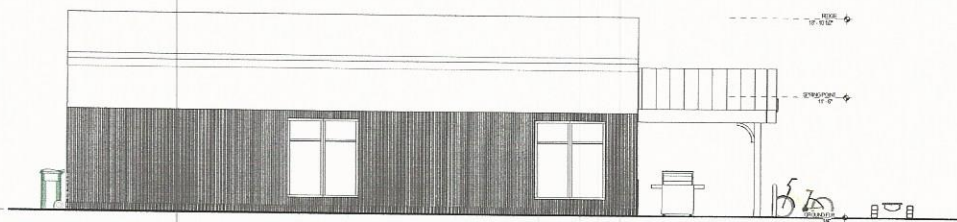

2 EAST ELEVATION



Parker-Walter
GROUP INC.

OASIS PARK COMMUNITY
CENTER
LARGO, FL

[illegible]

Scale: 1/4" = 1'-0"

Plot Date
7/31/2017 3:52:28 PM
Project No.
17005

Drawn By
Author

A-5 01

A-5.01

Date of Issue

IF PLOTTED AT 1/4" = 1'-0", SCALE IS ONE HALF AS NOTED.



1 SOUTH ELEVATION
1/4" = 1'-0"

2 WEST ELEVATION
1/4" = 1'-0"

ARCHITECTURAL
PLANNING
R. Water
ARCHITECTS, P.C.
1000 N. GARDEN ST., SUITE 100
ANN ARBOR, MI 48106-1500
734.769.1234
www.rwater.com

GLASS PARK COMMUNITY
CENTER
L.A. 8000, PI.

Notes/Notes
Proprietors


EXTERIOR
ELEVATIONS
Plot Date
7/31/2017 3:58:24 PM
Project No.
1000
Drawn By
Author

A-5.02

Date of Issue

PROJECT: 1011 N. GARDEN ST. ANN ARBOR, MI 48106-1500
DRAWN BY: R. WATER
DATE: 7/31/2017 3:58:24 PM

IF PLOTTED AT 1/8" = 1'-0", SCALE IS ONE HALF AS NOTED

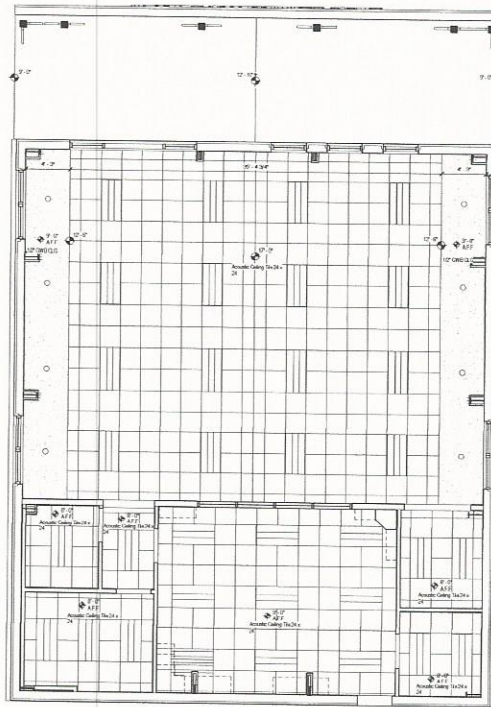

1 REFLECTED CEILING PLAN

KEY PLAN

ARCHITECTURAL
ENGINEERING
PLANNING



OASIS PARK COMMUNITY
CENTER

LAKESIDE, FL

Project Codes

Drawings

LEVEL 1 REFLECTED
CEILING PLAN

Scale: 1/8" = 1'-0"

Date: 7/31/2017 2:50:46 PM

Project No.

17005

Drawn By



Author

A-3.10

Date of Issue

IF PLOTTED AT 1/8" = 1'-0", SCALE IS ONE HALF AS NOTED

IF PLOTTED AT 1/4" = 1'-0", SCALE IS ONLY HALF AS NOTED

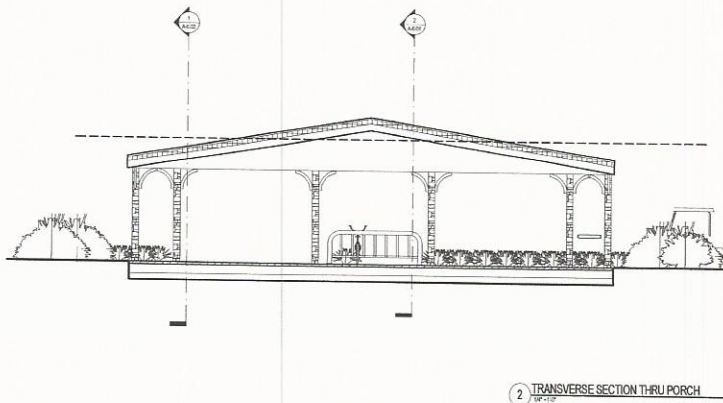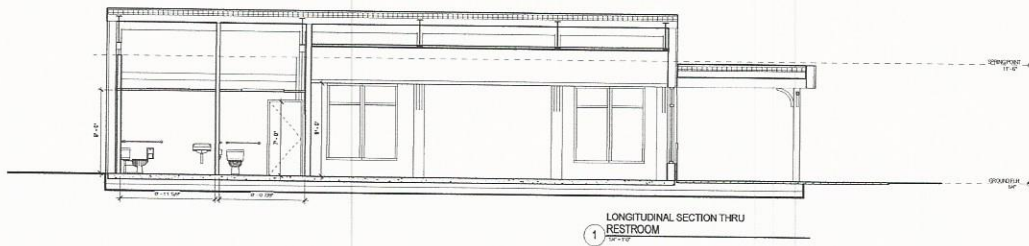

ARCHITECTURAL
PLANNING
DESIGN
Parker
Walter
Lambert
P.C.

OASIS PARK COMMUNITY
CENTER
LABOR, PA

Scale: 1/4" = 1'-0"


BUILDING SECTIONS
Date: 7/31/2017 3:57:14 PM
Project No: 17005
Drawn By: Author

A-6.02

Date of Issue

\\delaware\ocean\park\c\parker\17005\1 - DRAWINGS\2017 - REVISED\2017-06-06 - Construction Submittal\Rev 2.dwg

IF PLOTTED AT 1/4" = 1'-0", SCALE IS ONE HALF AS NOTED.

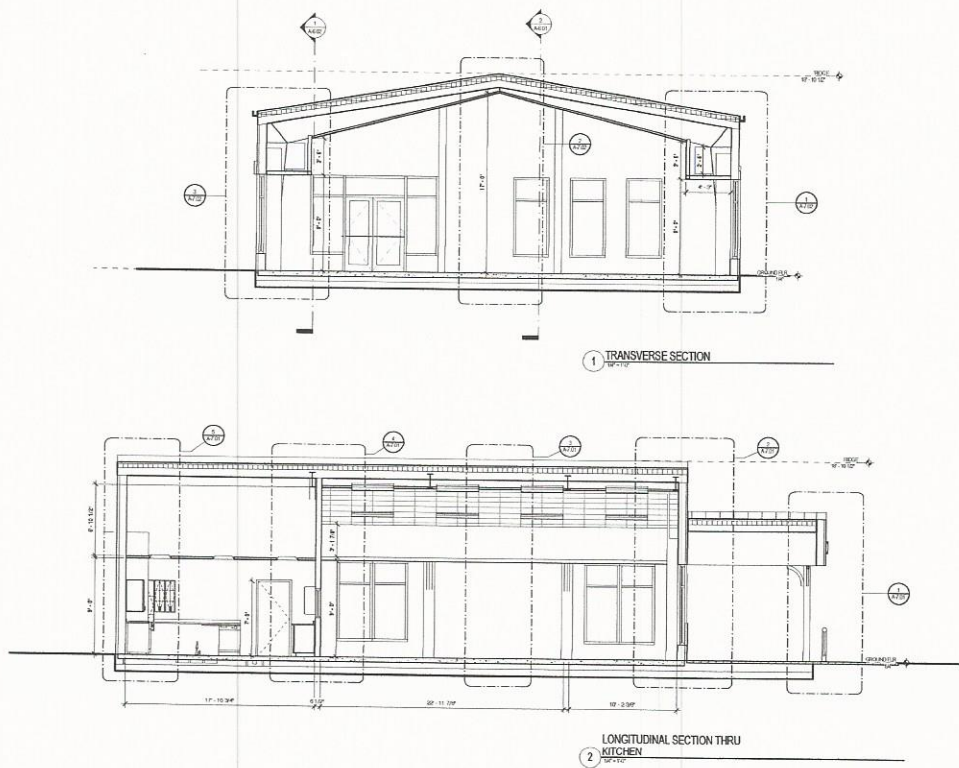

ARCHITECTURAL
FIRM
PLANNING
DESIGN
Parker
Walter
Associates, Inc.
1400 N. W. 10th Ave., Suite 100
Fort Lauderdale, FL 33304
Phone: (305) 555-1234
Fax: (305) 555-1235
www.pwainc.com

OASIS PARK COMMUNITY
CENTER
LAKESIDE, FL

Project Name
Revisions

BUILDING SECTION
Scale: 1/4" = 1'-0"


Plot Date: 7/21/2007 3:35:56 PM
Project No: 17005
Drawn By: Author
A-6.01
Date of Issue

IF PRINTED AT 11" X 17" SCALE IS ONE HALF AS NOTED


\\dallas\cscs\parks\apps\77005\1 - DRAWINGS - REVIT\25108 - OasisPark\Drawings\Revit\25108.dwg




WALL SECTIONS Scale: 1/2" = 1'-0" Rev Date: 7/31/2017 4:02:34 PM Project No: 17005 Drawn By: Author Date of Issue:	
OASIS PARK COMMUNITY CENTER LAROUS, FL	

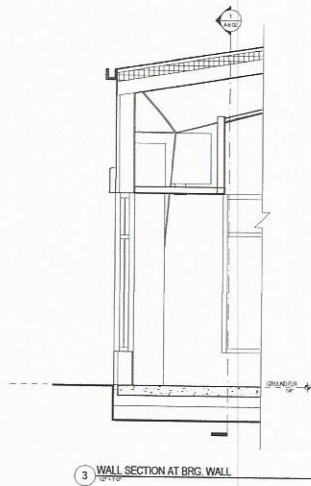

3 WALL SECTION AT BRG. WALL
12'-10"

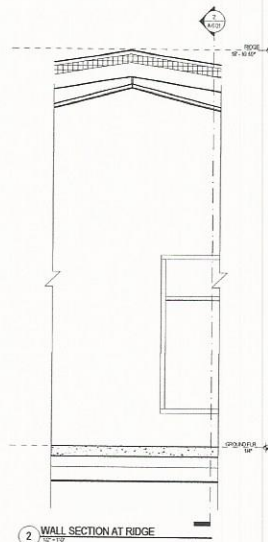

2 WALL SECTION AT RIDGE
157 = 157

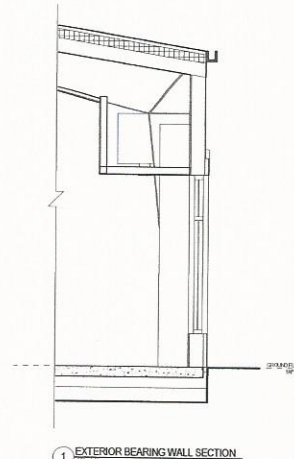

1 EXTERIOR BEARING WALL SECTION

 Parker-Walker ASSOCIATES, INC. 4860 SHELTON BLVD. SUITE 100 FORT WORTH, TEXAS 76103 PHONE 817/342-1100 FAX 817/342-1101 WWW.PW-ASSOCIATES.COM	GASS PARK COMMUNITY CENTER LARGO, FL	Approx. Dollars Thousands	WALL SECTIONS 12' x 12' = 1 sq ft Total:
	Plot Date 7/31/2017 4:06:24 PM Project No. 77005 Drawn By Author	A-7.02	Date of Issue